




Legend

-  DALI Light Fitting
-  DALI Power Supply ML-D-PSU
-  DALI Switch Interface ML-CDIM-SW2
-  DALI PIR ML-D-PIR
-  DALI Pair Zone 1
-  DALI Pair Zone 2
-  Single Gang Centre Retractive Switch


Schematic only shows DALI wiring

Typical Classroom DALI Schematic
(No Commissioning Needed)



T: 01252 560800
W: multiloadspectrum.co.uk

Rev 2.0_03.2022

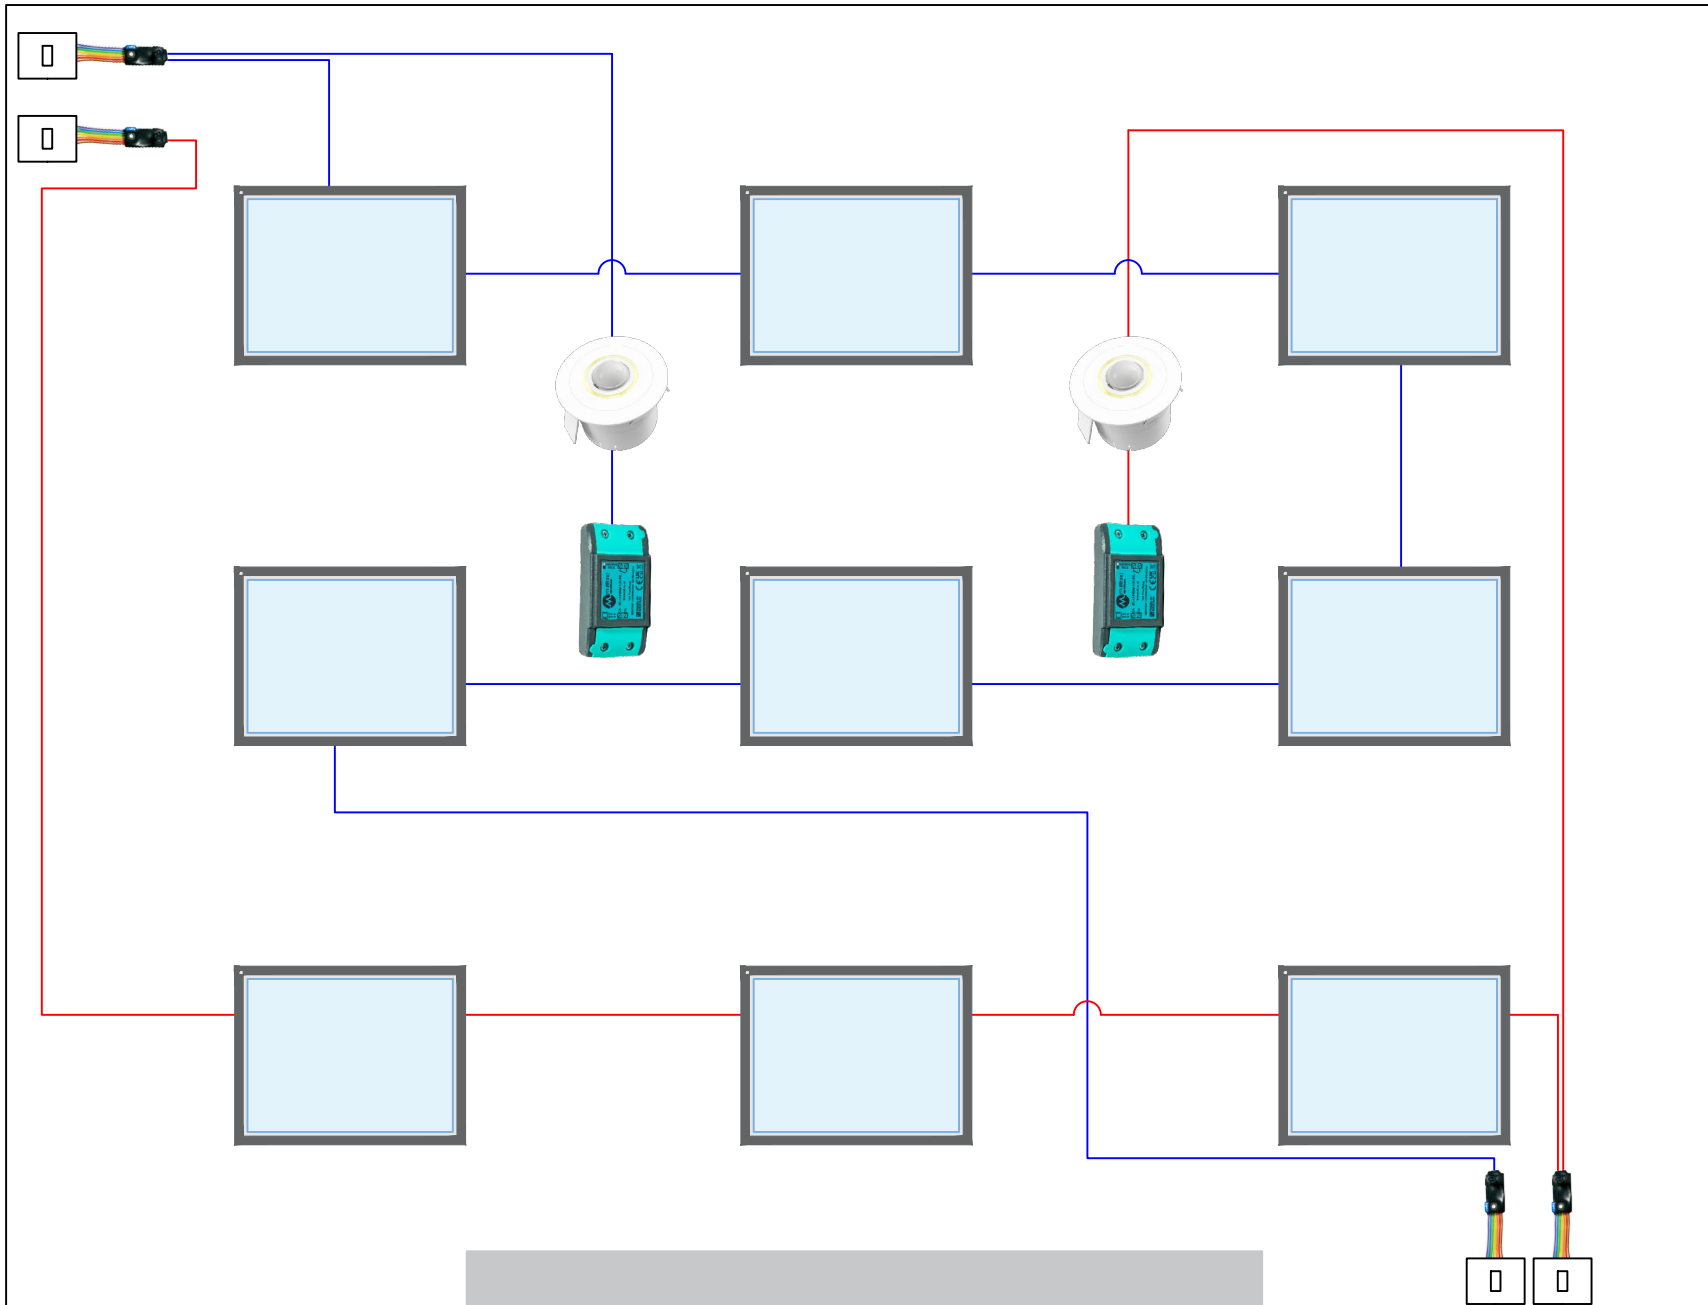

Whiteboard